


Scheme Ref.	PC0818	TSRGD DIAG. NO.	622.2
Sign Ref.	NS10	x-height	
Letter colour	N/A	SIGN FACE	
Background	WHITE	Width	ø600mm
Border	GREY		
Material	Class RA2 (12899-1:2007)		

Scheme Ref.	PC0818	TSRGD DIAG. NO.	622.1A
Sign Ref.	NS9	x-height	
Letter colour	N/A	SIGN FACE	
Background	WHITE	Width	ø600mm
Border	RED	Height	775mm
Material	Class RA2 (12899-1:2007)	Area	0.47sq.m

Scheme Ref.	PC0818	TSRGD DIAG. NO.	675
Sign Ref.	NS6, NS8, NS12, NS14, NS16	x-height	
Letter colour	BLACK	SIGN FACE	
Background	WHITE	Width	600mm
Border	BLACK	Height	855mm
Material	Class RA2 (12899-1:2007)	Area	0.51sq.m

Scheme Ref.	PC0818	TSRGD DIAG. NO.	675
Sign Ref.	NS2 & NS4	x-height	
Letter colour	BLACK	SIGN FACE	
Background	WHITE	Width	600mm
Border	BLACK	Height	855mm
Material	Class RA2 (12899-1:2007)	Area	0.51sq.m

ROAD CUSHION LOCATION	EXISTING CARRIAGEWAY WIDTH (m)	SPEED CUSHIONS LENGTH (m)	SPEED CUSHIONS		GAP(S) DIMENSIONS		MAIN RAMP		SIDE RAMP		SURFACE MATERIAL
			WIDTH (m)	HEIGHT (mm)	CENTRE (m)	SIDES (m)	SLOPE (1 in ...)	LENGTH (m)	SLOPE (1 in ...)	RAMP (m)	
A	5.90	3.00	1.70	75	1.00	0.75	8	0.60	4	0.30	HRA 30/14 F SURF 40/60 DES TO CL 911 14/20 PC CHIPPINGS TO CL 915
B	9.30	3.00	1.70	75	1.10	1.00	8	0.60	4	0.30	-
C	9.60	3.00	1.70	75	1.10	1.15	8	0.60	4	0.30	-
D	8.30	2.50	1.60	75	1.00	0.75	8	0.60	4	0.30	-

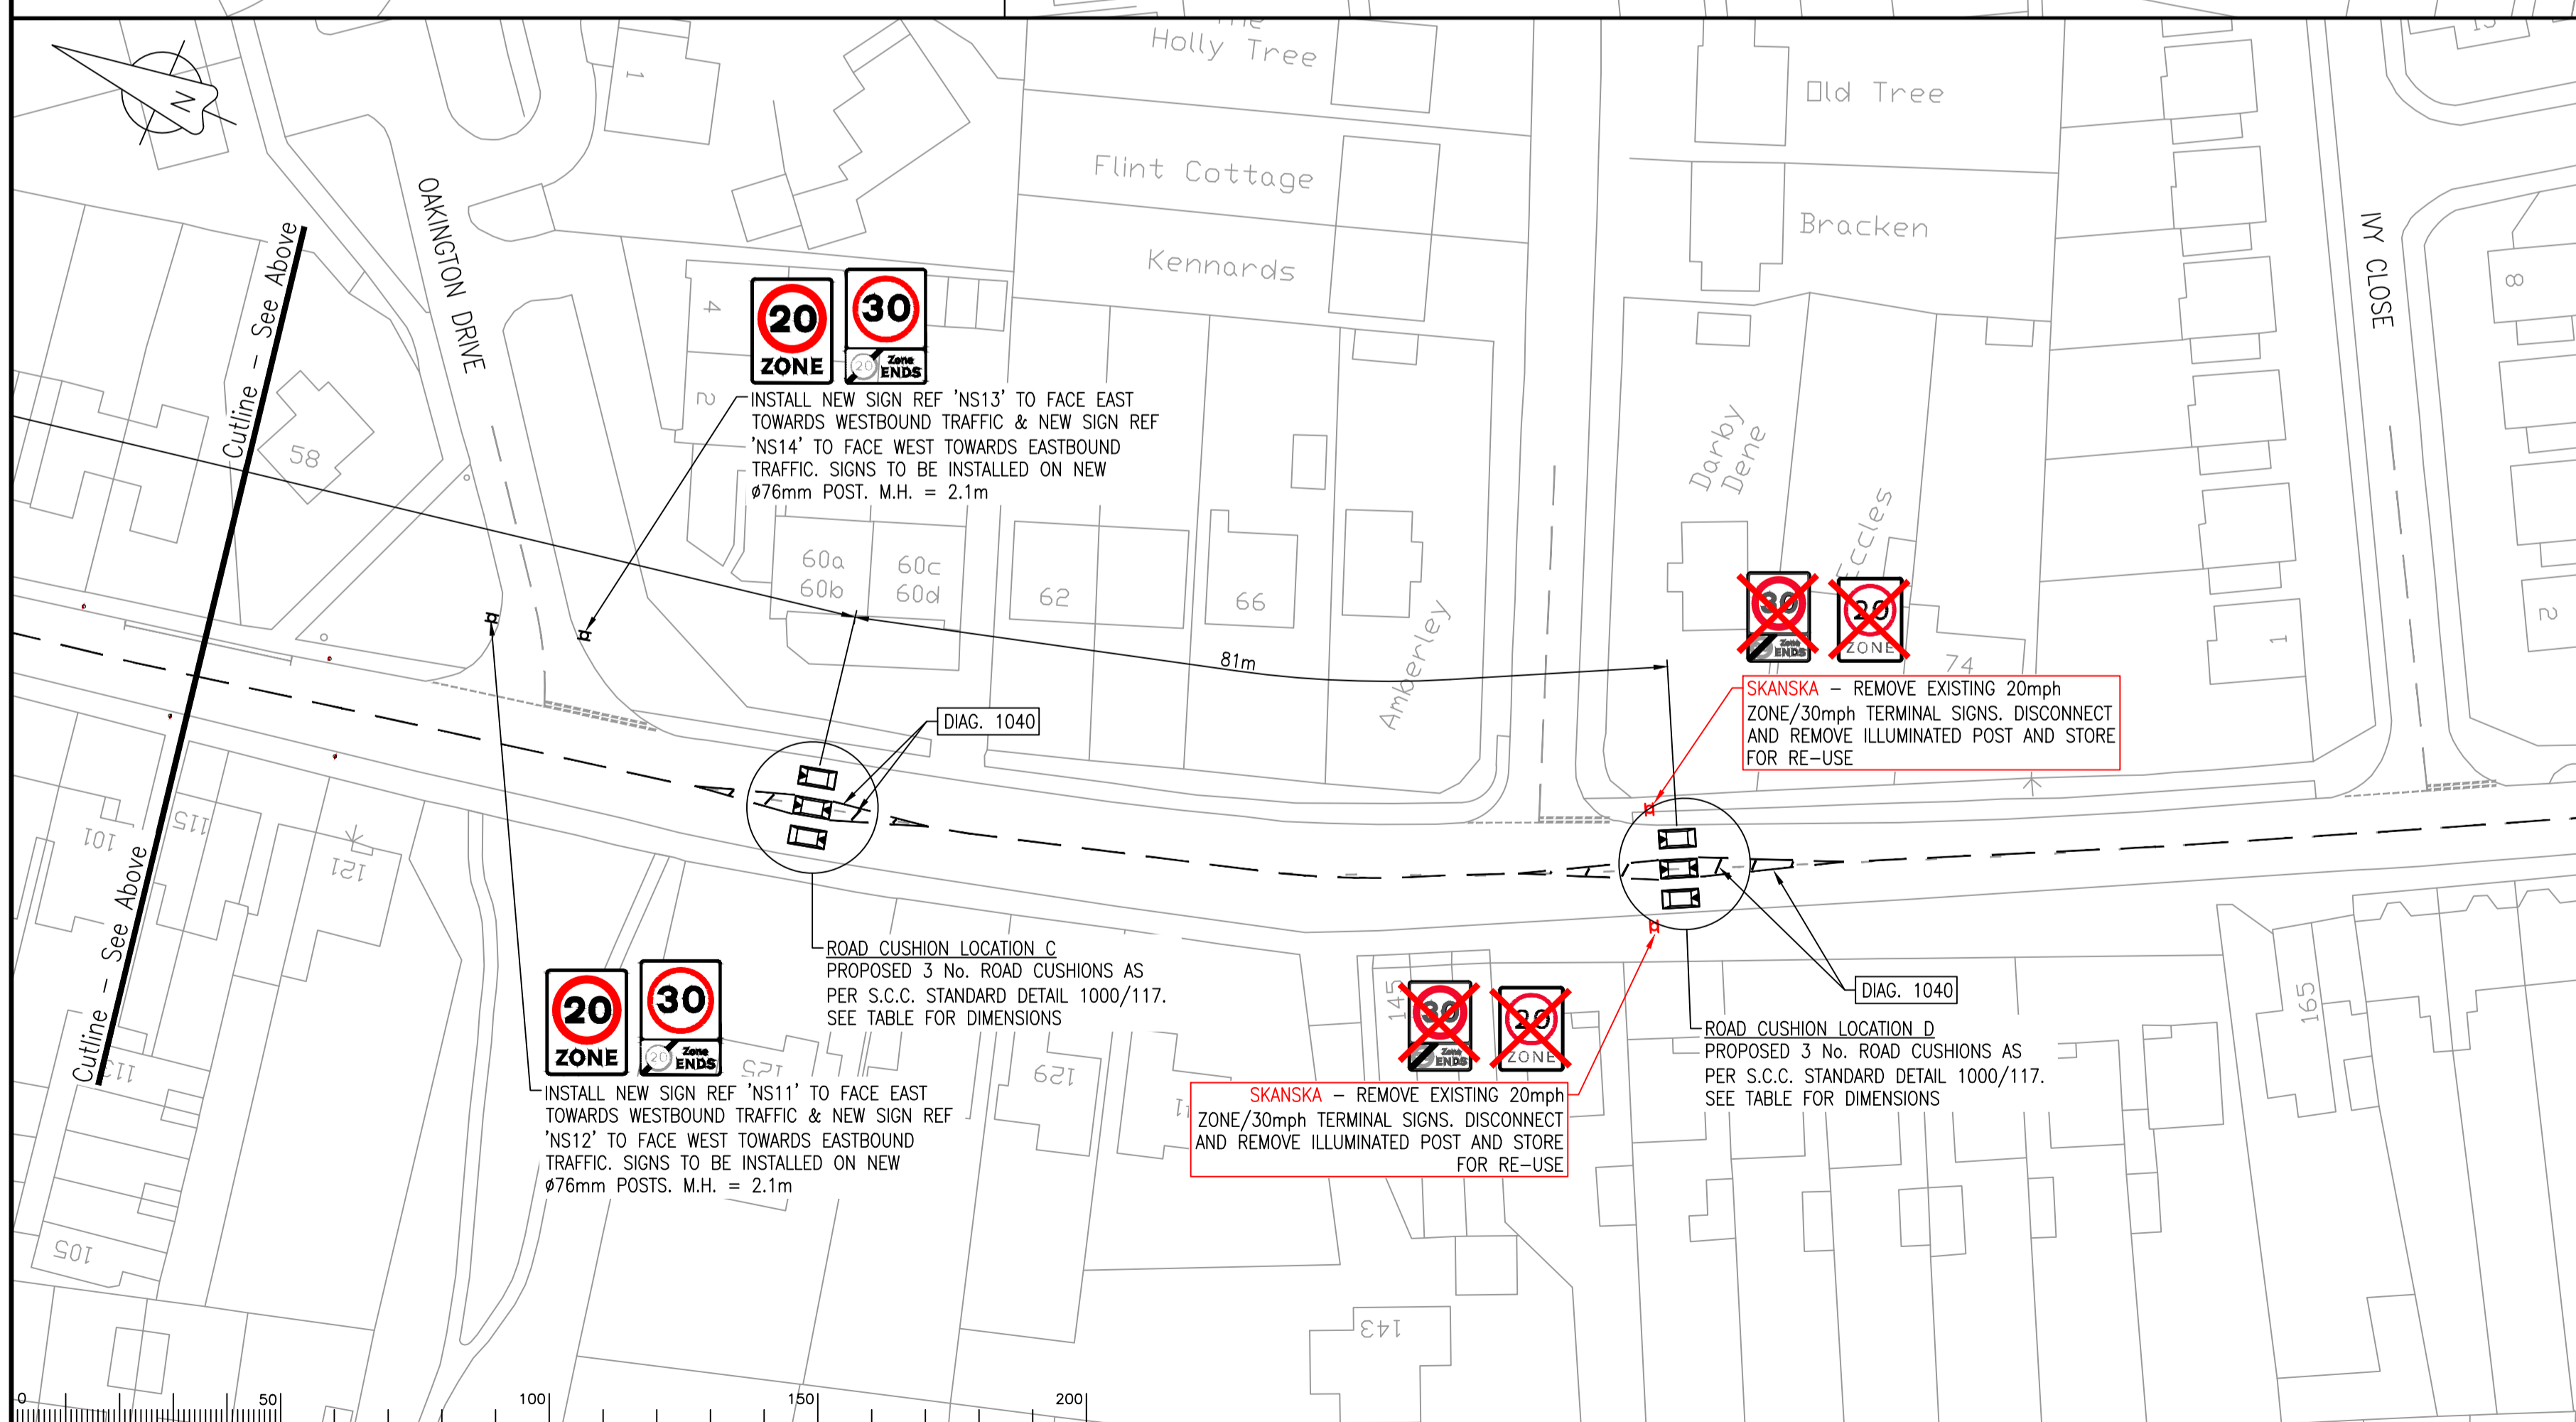

- NOTES:
- ALL SIGNAGE / ELECTRICAL WORKS TO BE CARRIED OUT BY SKANSKA.
 - ALL CIVILS WORKS TO BE CARRIED OUT BY KIER.
 - DO NOT SCALE FROM THIS DRAWING.
 - ALL DIMENSIONS ARE IN METRES UNLESS STATED OTHERWISE.
 - ALL SETTING OUT IS TO BE AGREED WITH THE S.C.C. ENGINEER PRIOR TO CONSTRUCTION.
 - DETAILS OF UTILITY COMPANY APPARATUS TO BE SUPPLIED TO THE CONTRACTOR BY S.C.C. THE EXACT LOCATION OF APPARATUS IS TO BE VERIFIED ON SITE BY THE CONTRACTOR PRIOR TO THE COMMENCEMENT OF ANY EXCAVATIONS.
 - WHERE THE FOOTWAY AND/OR CARRIAGEWAY IS TO BE EXCAVATED, THE PERIMETERS ARE TO BE SAW CUT TO APPROPRIATE DEPTHS.
 - WHEN EXCAVATING OR BRAKING UP THE EXISTING FOOTWAY AND/OR CARRIAGEWAY, UNLESS OTHERWISE STATED THE MATERIAL IS TO BE REMOVED TO TIP OFF SITE.
 - ALL ROAD MARKINGS ARE TO BE IN ACCORDANCE WITH TSRGD 2016.
 - ALL ROAD MARKINGS SHALL BE REFLECTORISED TO CLASS R2 AND HAVE A MINIMUM SKID RESISTANCE OF 55 PSV IN ACCORDANCE WITH CLASS S3 TO BS EN 1426:2007.
 - ALL SIGNS SHALL BE MINIMUM CLASS RA2 RETROREFLECTIVE

Notes

Rev.	Description	Drwn	Sig.	Date	Chkd	Sig.	Date	Appr	Sig.	Date

North Point	Based upon the Ordnance Survey mapping with the permission of the Controller of Her Majesty's Stationery Office © Crown copyright. Unauthorised reproduction infringes Crown copyright and may lead to prosecution or civil proceedings. Surrey County Council LA 076872 2002.
Drawn by	TC
Checked by	HB
Approved by	
Date	AUG 19

Project: FRENCH STREET, SUNBURY

Drawing: ROAD MARKINGS

Project No. PC0818

Contract Sheet No. PC0818-01

Rev. -

Classification: CONSTRUCTION

SURREY COUNTY COUNCIL

SHEET 1 OF 2